
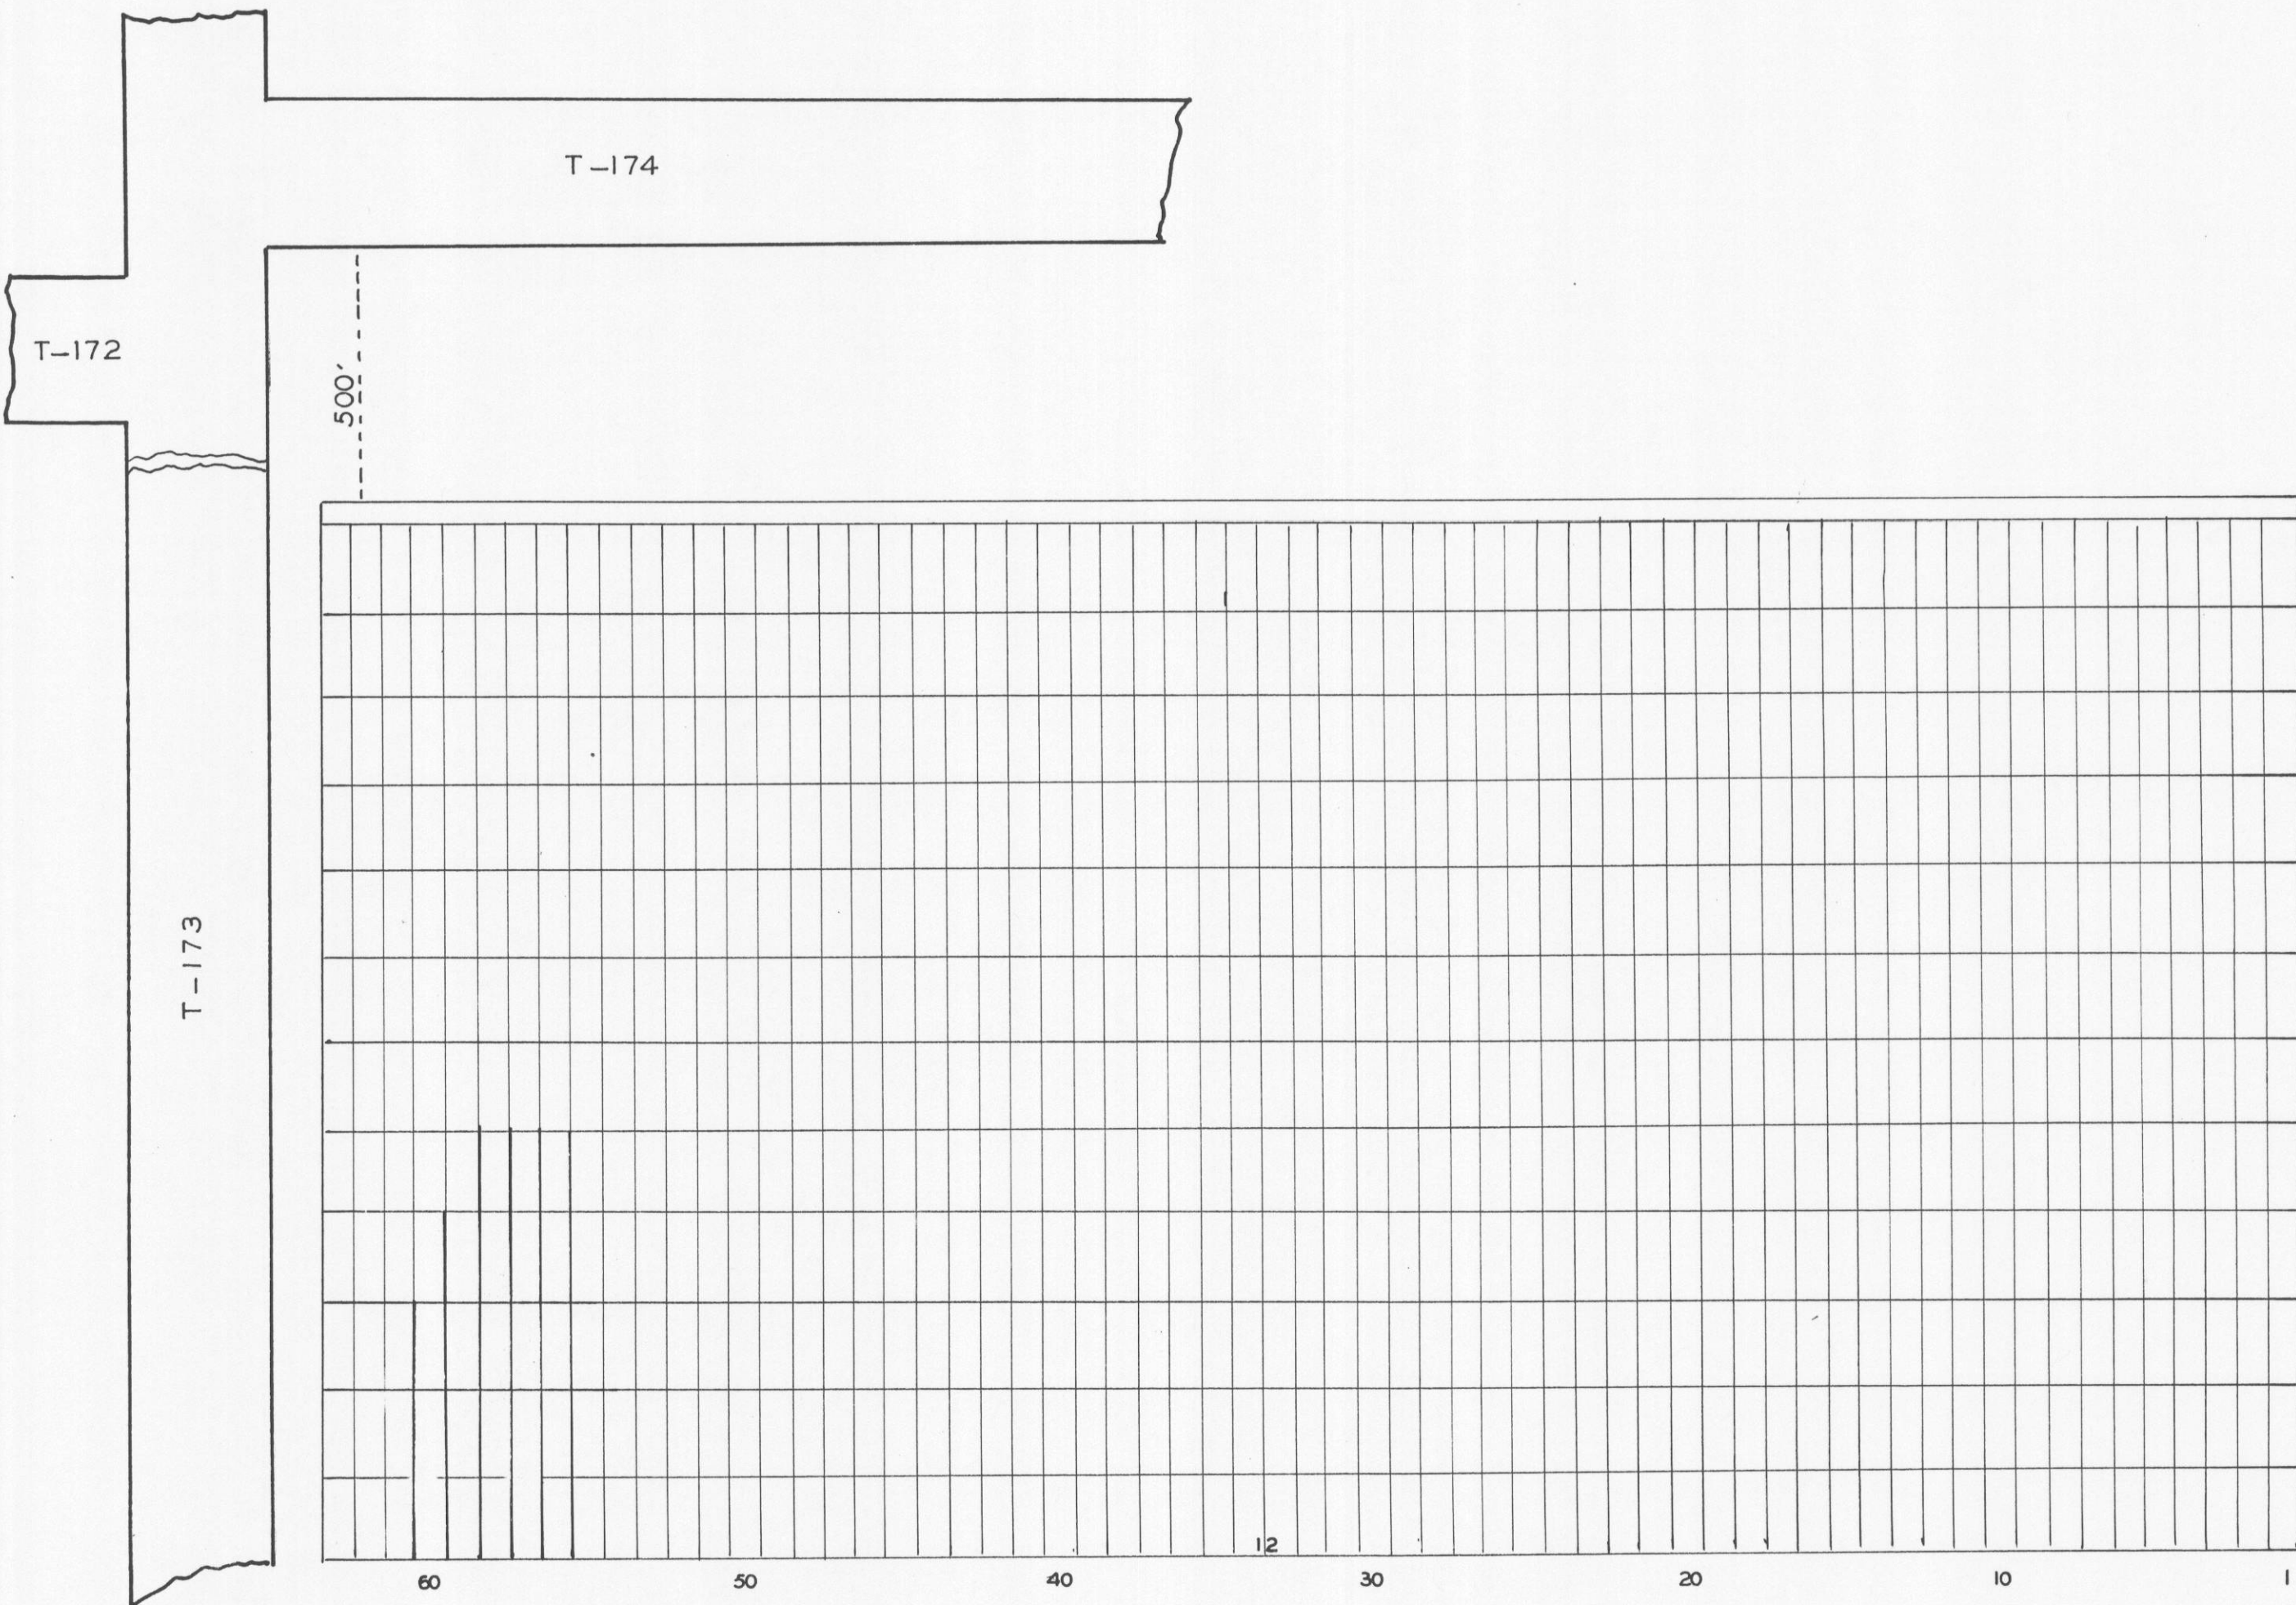


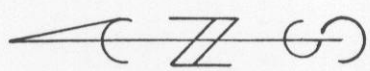

ROW - GRAVE-WAR-NAME.

①⑨ SHULTZ . JACOB.

KIMBALL CHURCH CEMETERY

COSHOCTON CO. WHITE EYES TWP.

OFFICIAL PROJECT NOS. 465-42-3-467
665-42-3-232

LEGEND	HISTORY
① REVOLUTIONARY WAR.	PART OF ORIGINAL
⑩ WAR OF 1812.	U.S.MILITARY GRANT.
⑩ WAR WITH MEXICO.	CEM.ESTABLISHED
⑩ CIVIL WAR.	ABOUT 1880.
⑩ SPANISH-AM. WAR.	
⑩ WORLD WAR.	

SCALE 20' = 1"

.783 ACRE