




LAYLAND 1.5 MI. →

T - 49 B

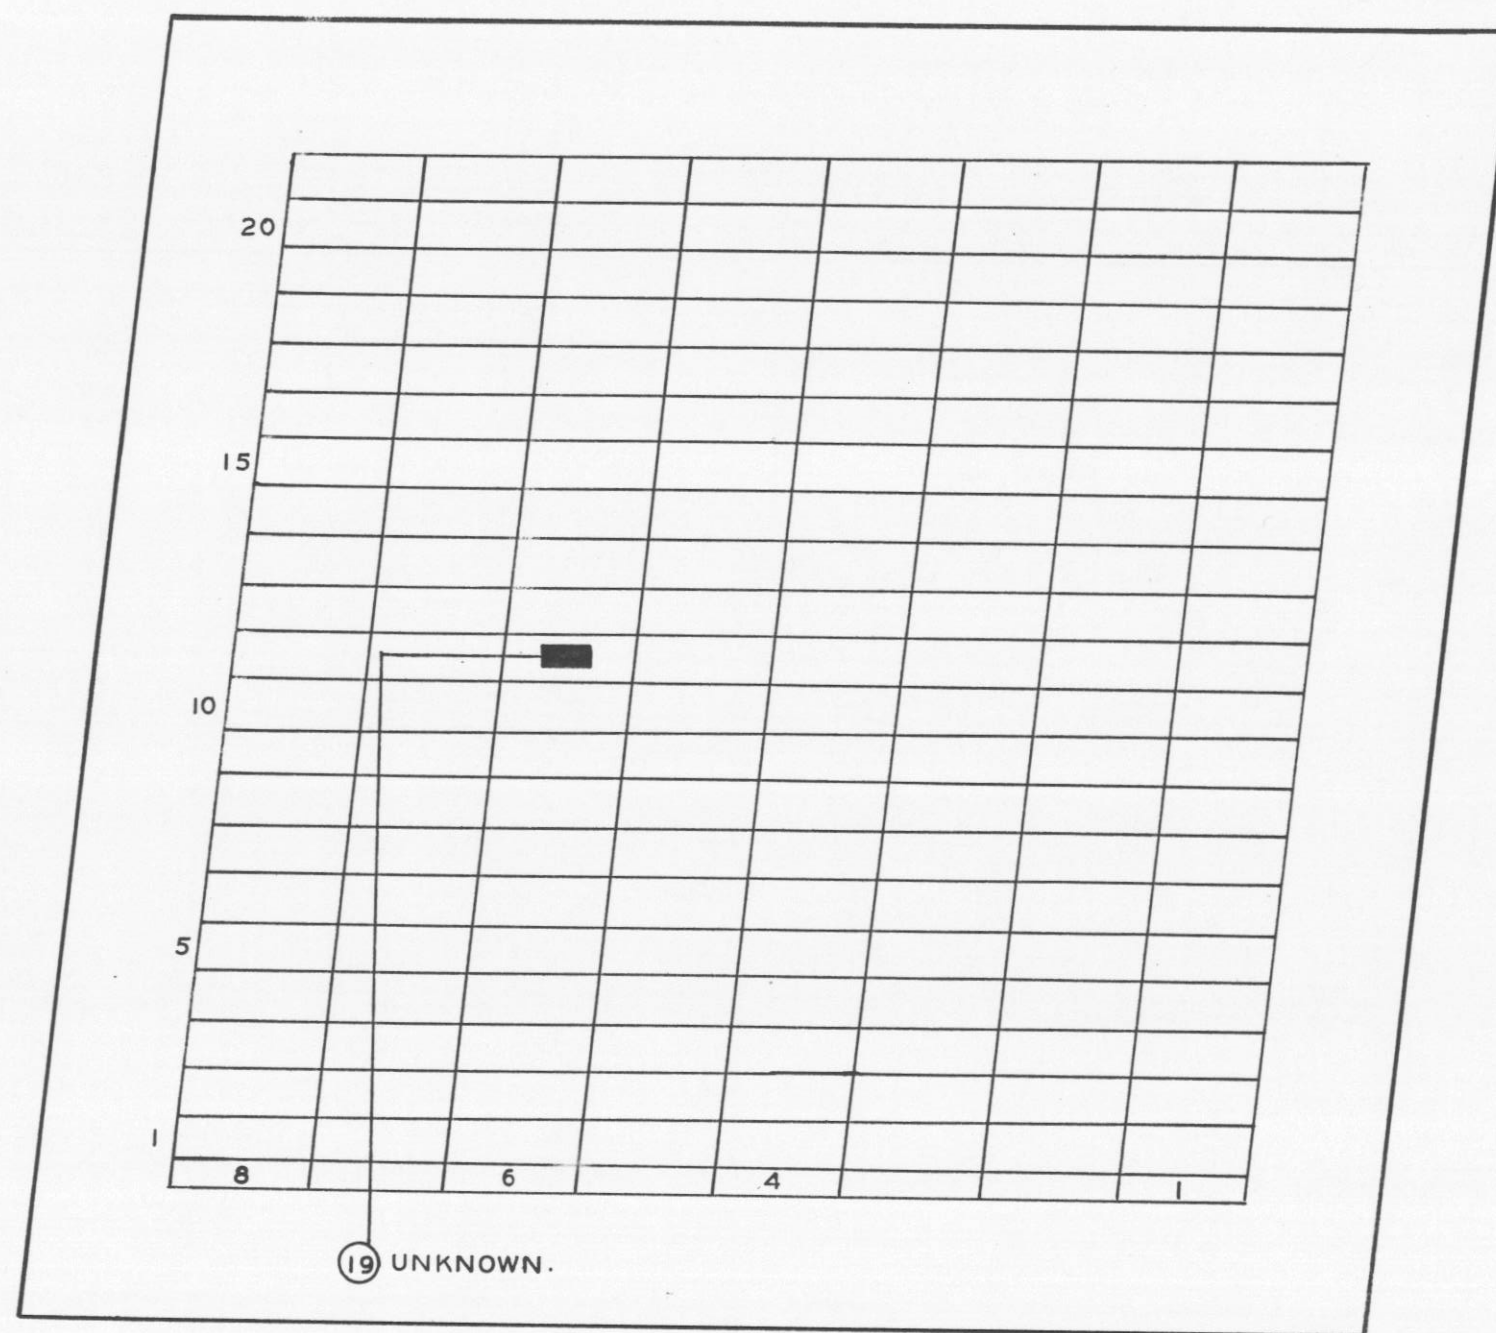

T - 49 B.

WEATHERWAX CEMETERY

COSHOCTON CO. CLARK TWP.

OFFICIAL PROJECT NOS. 465-42-3-467
665-42-3-232

LEGEND

- | | |
|----------------------|----------------------|
| ① REVOLUTIONARY WAR. | PART OF ORIGINAL |
| ⑩ WAR OF 1812. | U.S. MILITARY GRANT. |
| ⑩ WAR WITH MEXICO. | CEM. ESTABLISHED |
| ⑩ CIVIL WAR. | ABOUT 1890. |
| ⑩ SPANISH-AM. WAR. | |
| ⑩ WORLD WAR. | |

SCALE 20' = 1"

.437 ACRE