


T - 88.

T - 203 B.

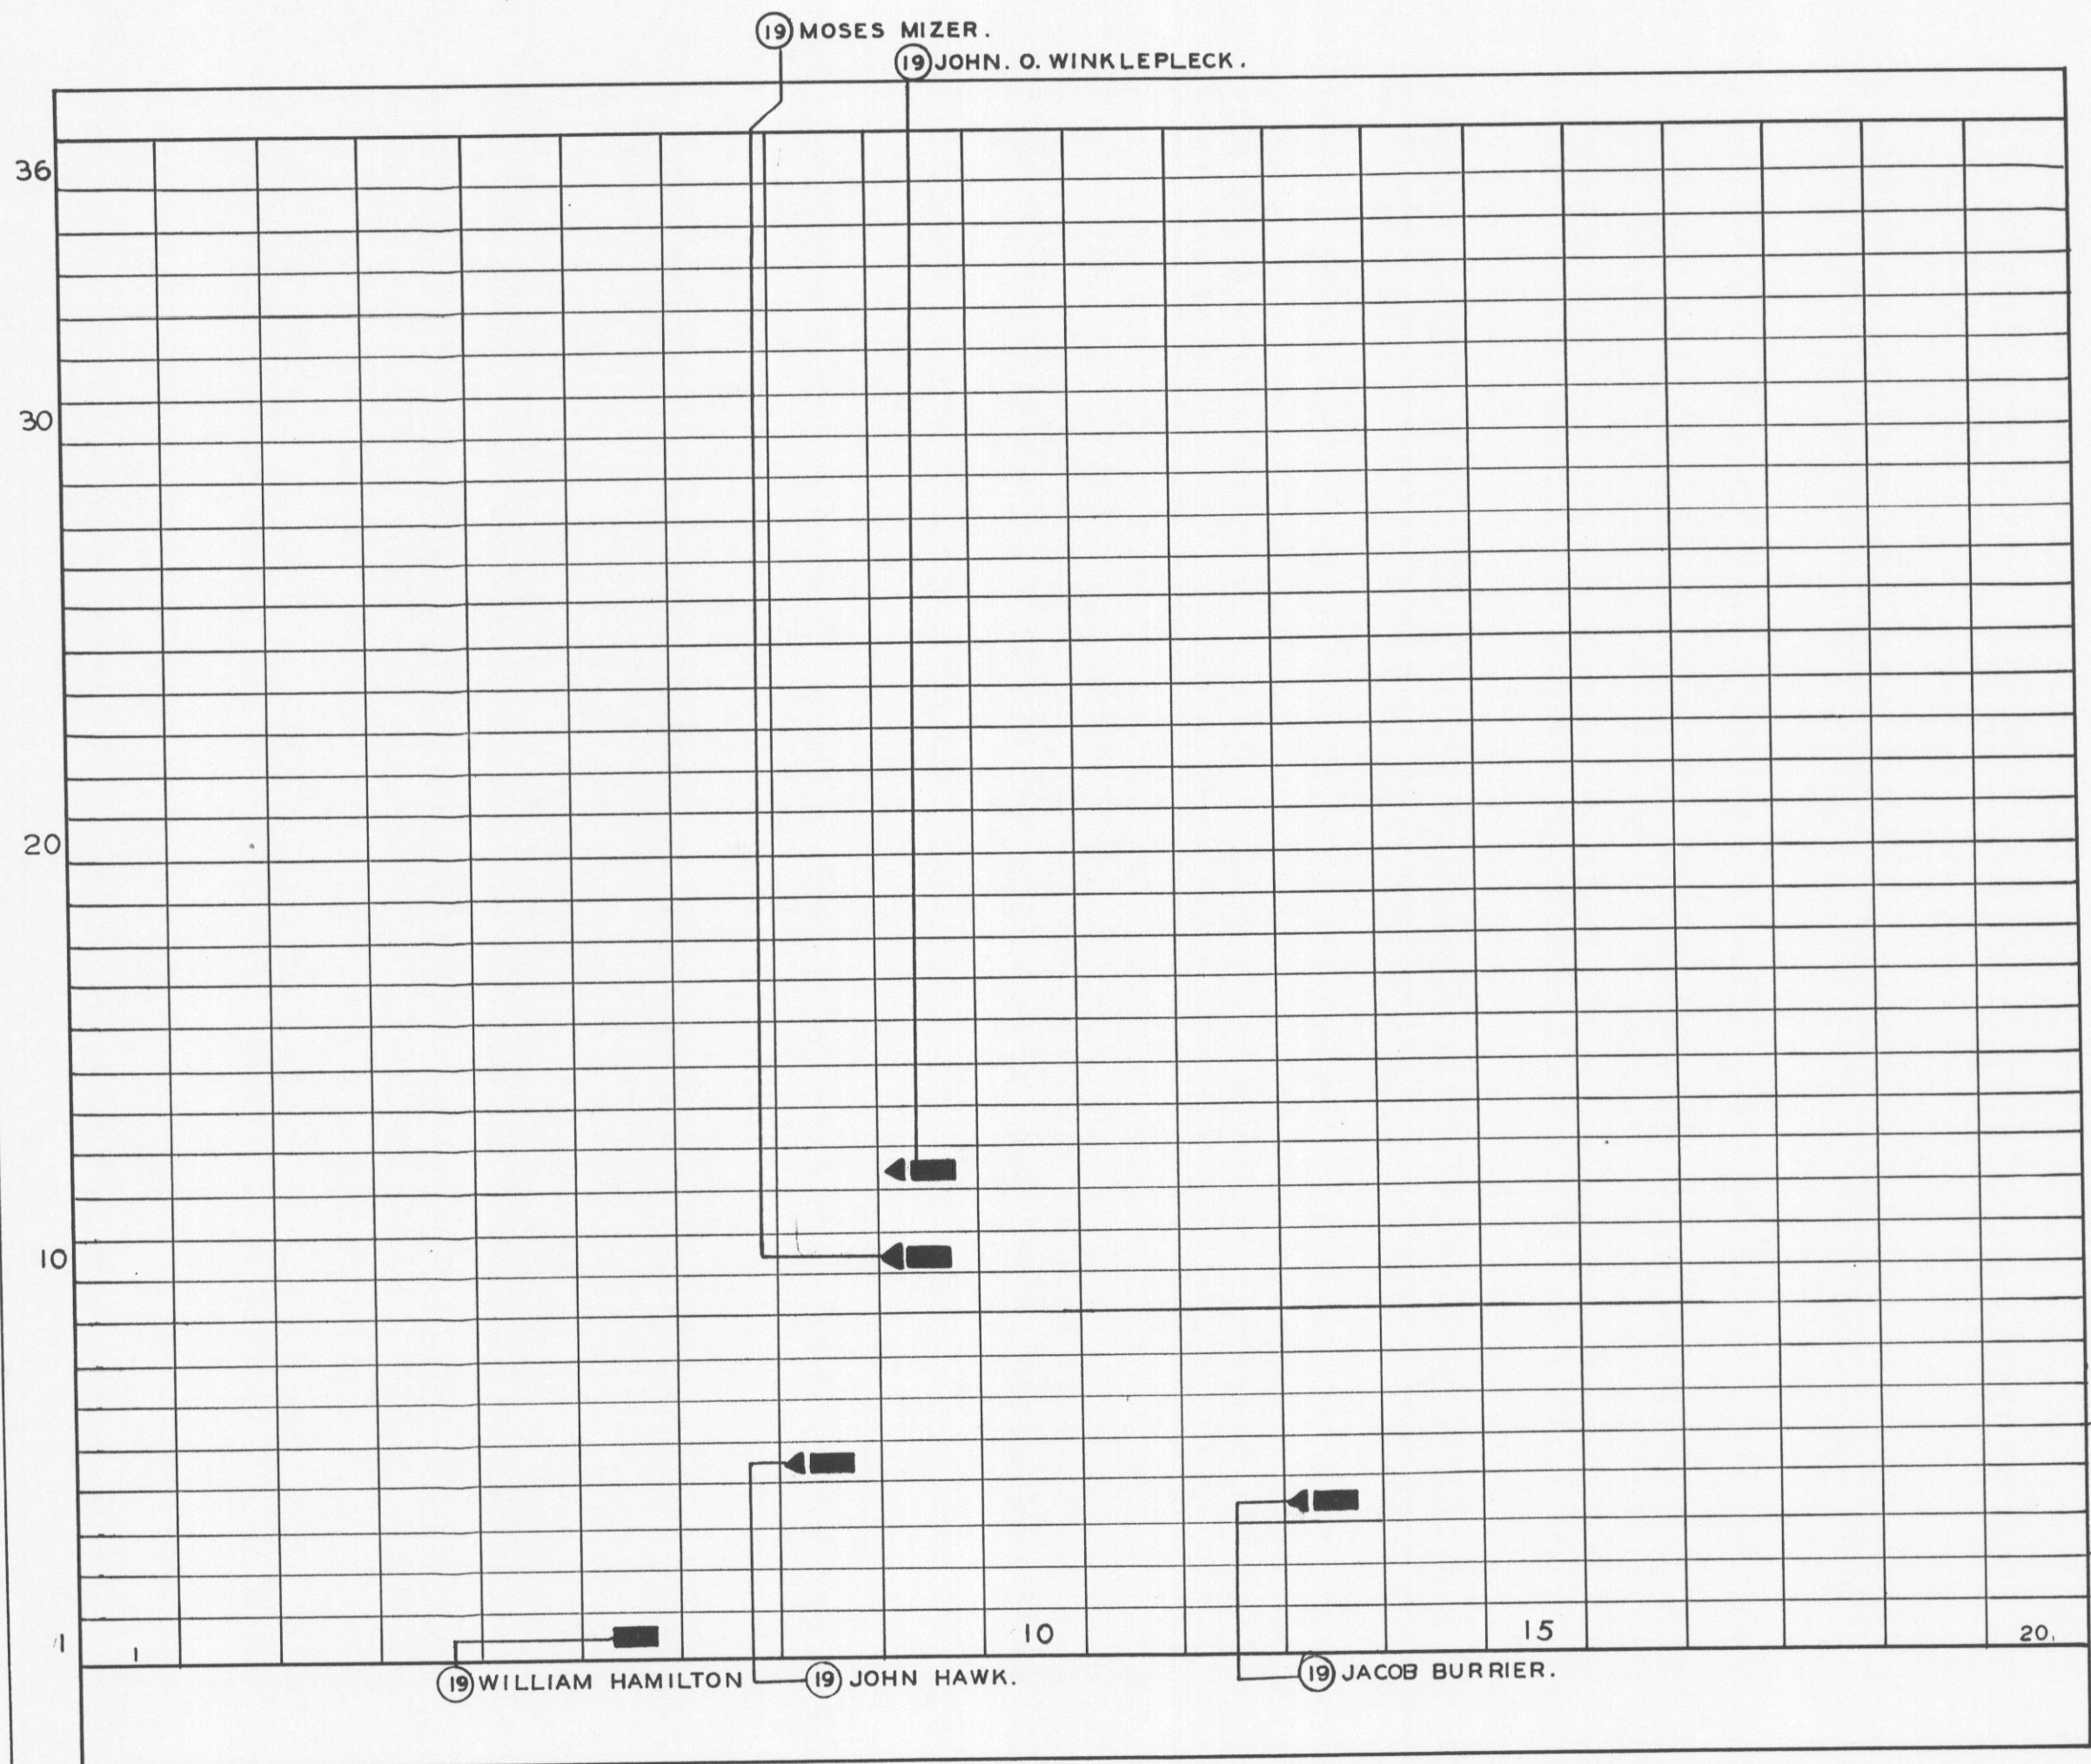

N
S

CHILI LUTHERAN CEMETERY

COSHOCTON CO. CRAWFORD TWP.

OFFICIAL PROJECT NOS. 465-42-3-467
665-42-3-232

LEGEND

HISTORY

- | | |
|----------------------|----------------------|
| ① REVOLUTIONARY WAR. | PART OF ORIGINAL |
| ⑩ WAR OF 1812. | U.S. MILITARY GRANT. |
| ⑩ WAR WITH MEXICO. | CEM. ESTABLISHED |
| ⑩ CIVIL WAR. | ABOUT 1863. |
| ②⑤ SPANISH-AM. WAR. | |
| ③① WORLD WAR. | |

SCALE 20' = 1"

1.102 ACRES