


T - 288 B

CONESVILLE .5 MI.

S. R. - 16

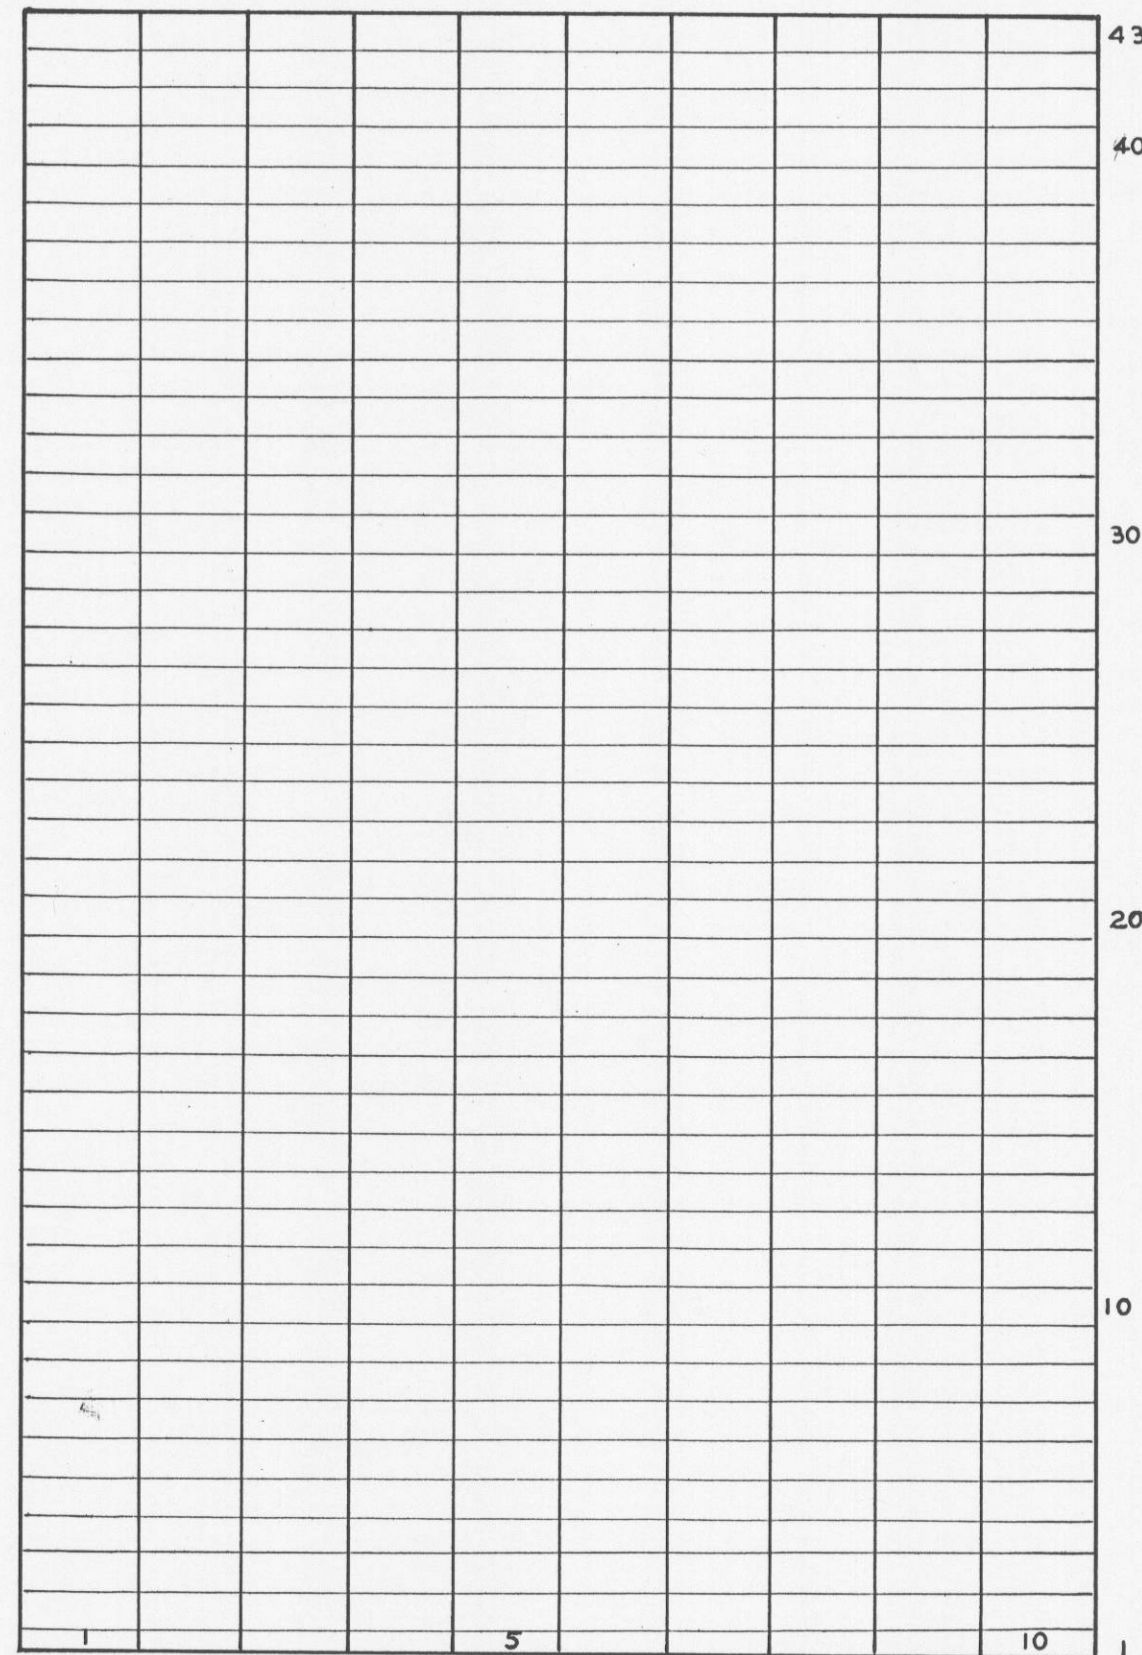

THOMAS FARM CEMETERY

COSHOCTON CO. FRANKLIN TWP.

OFFICIAL PROJECT NOS. 465-42-3-467
665-42-3-232

LEGEND

HISTORY

- | | |
|---------------------|----------------------|
| ① REVOLUTIONARY WAR | PART OF ORIGINAL |
| ⑩ WAR OF 1812 | U.S. MILITARY GRANT. |
| ⑩ WAR WITH MEXICO | CEM. ESTABLISHED |
| ⑩ CIVIL WAR | ABOUT 1870. |
| ⑩ SPANISH-AM. WAR | |
| ⑩ WORLD WAR | |

SCALE 20' = 1"

.437 ACRE