


SS

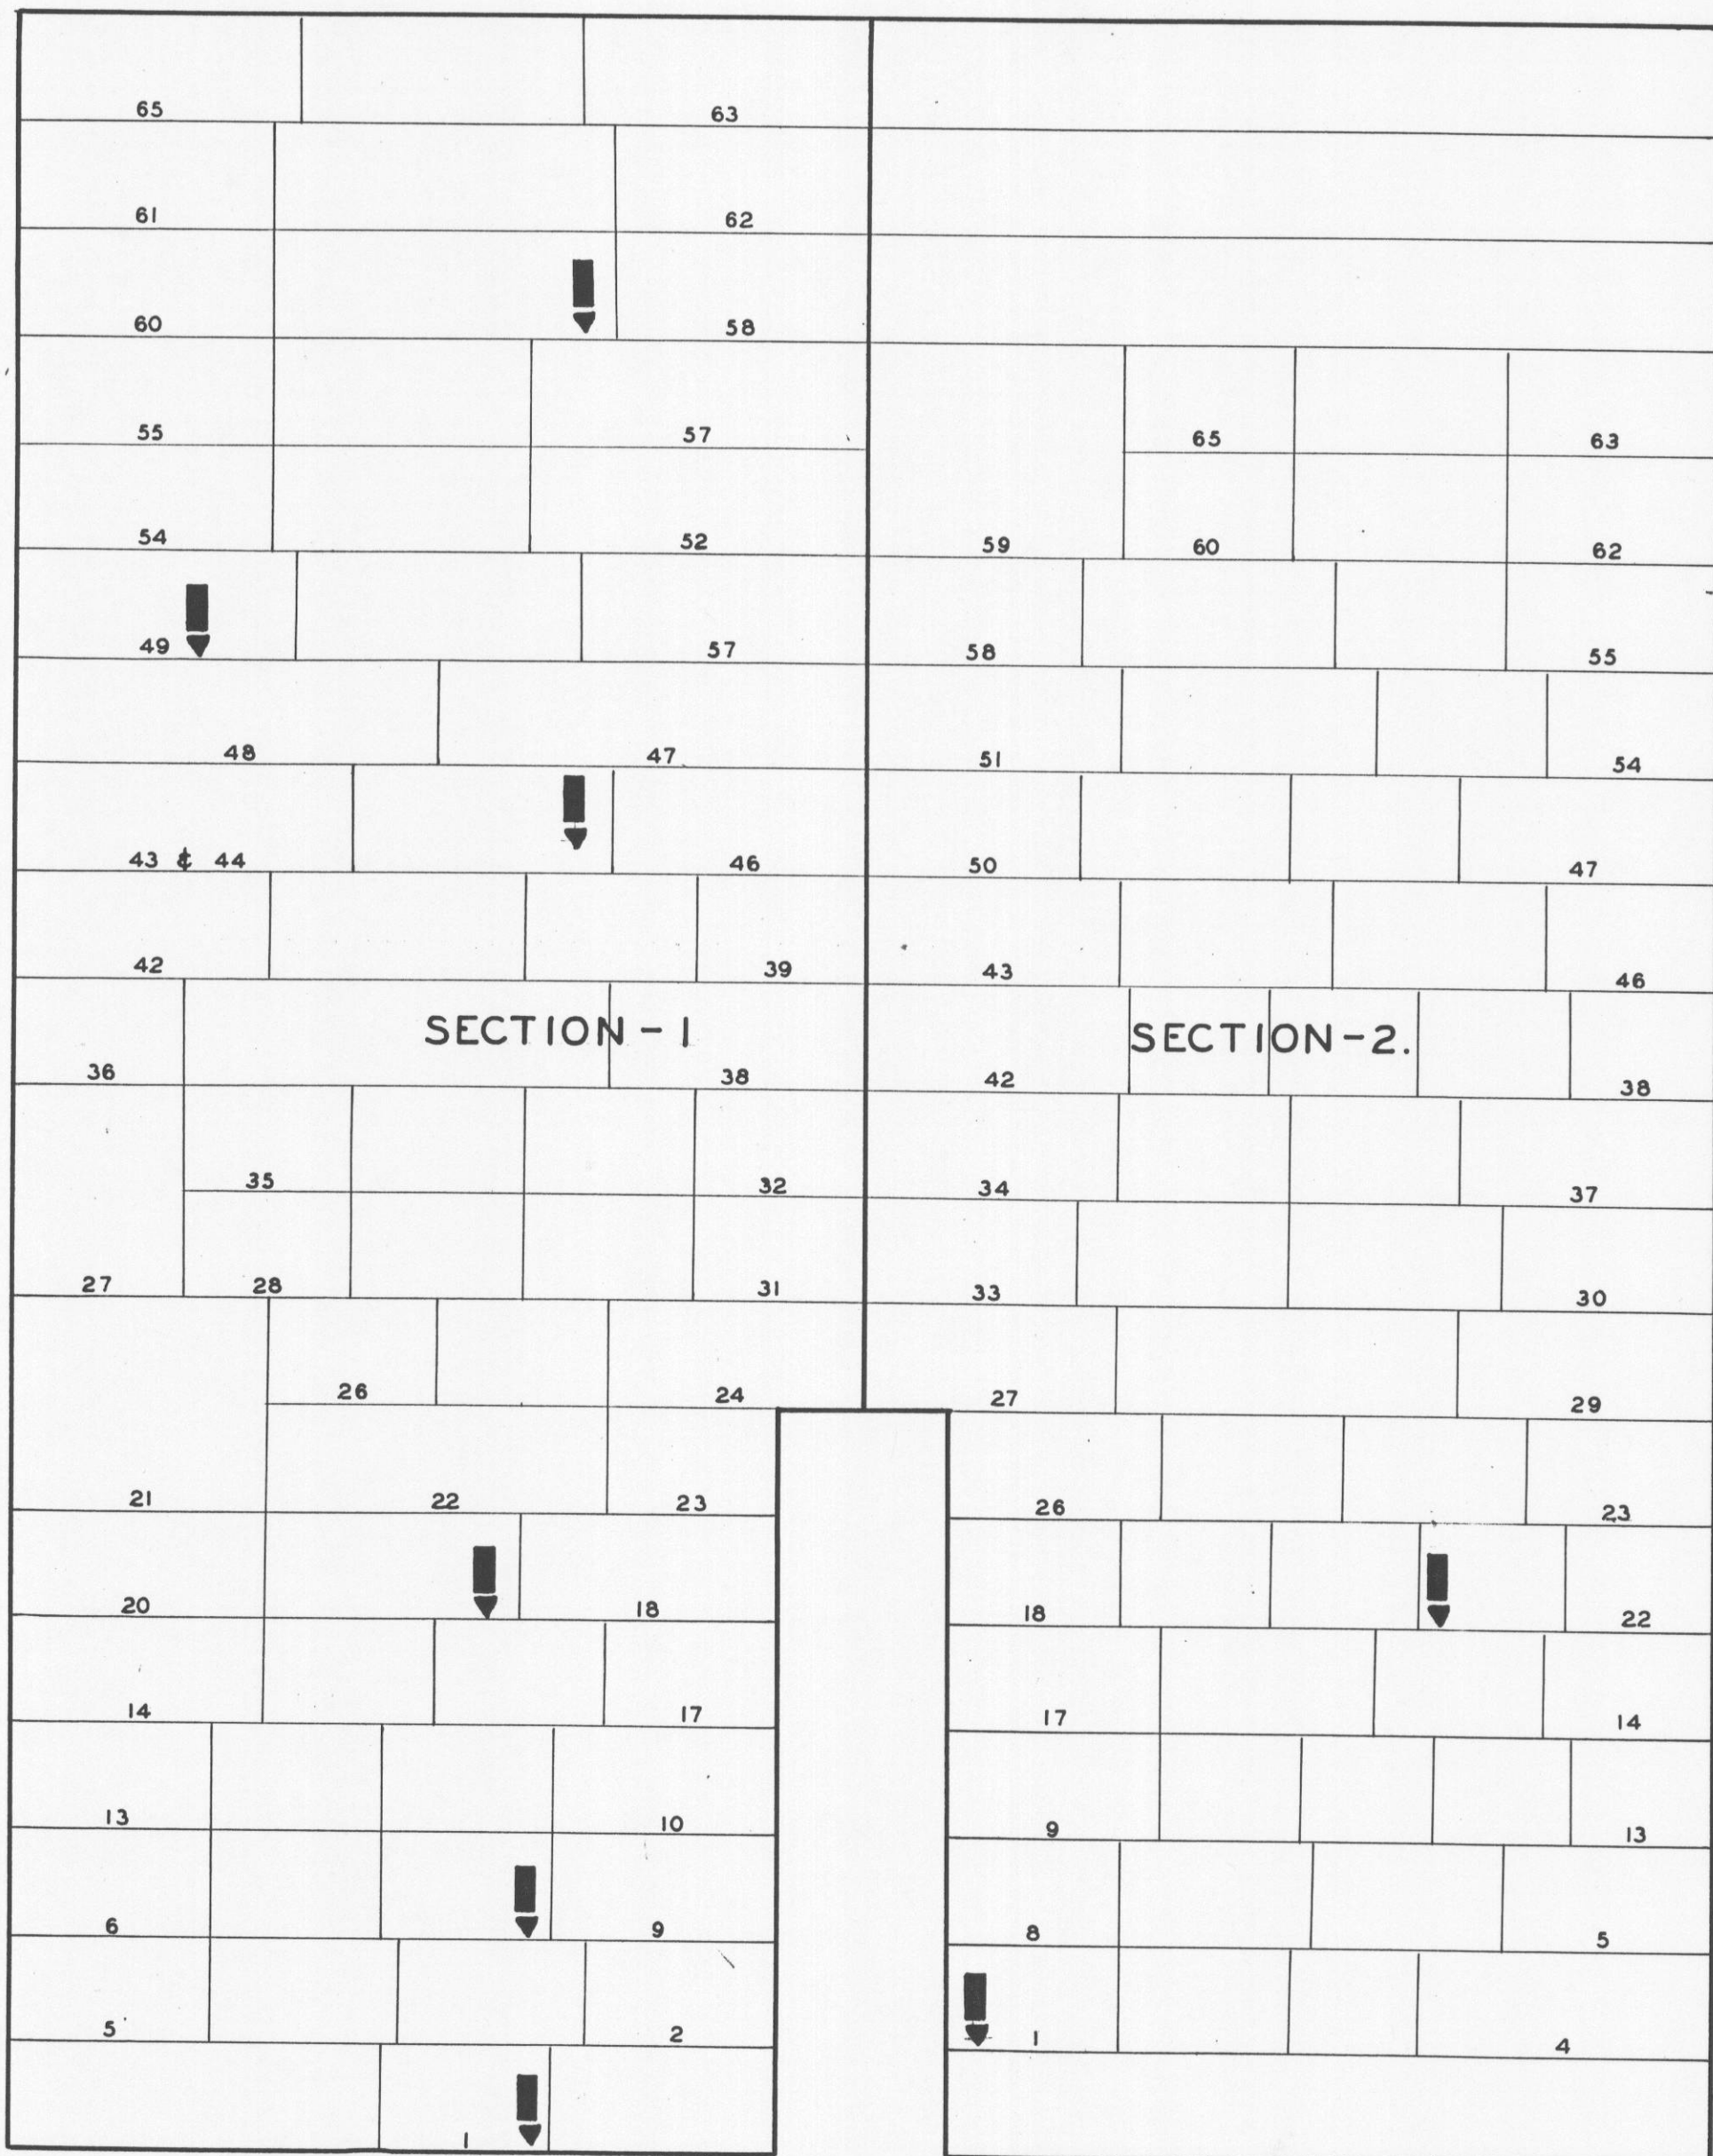

T-194 C.

.25 MI.

SECTION- LOT- GRAVE- WAR - NAME.

1	19	1	(19) BOYD. MARO
1	1	1	(19) BRINDLEY. JOSEPH.
1	8	1	(19) GLENNENNING. WILLIAM.
1	49	1	(19) FORD. GEORGE. W.
1	59	2	(19) MC. CORMICK. ROBERT. S.
2	21	2	(19) OVERHOLT. DANIEL.
2	1	1	(19) WAIT. JOHN.
1	45	1	(1) WILLIAMS. JOHN.

T-186 A

AMITY CEMETERY

COSHOCTON CO. KEENE TWP.

OFFICIAL PROJECT NOS. 465-42-3-467
665-42-3-232

LEGEND

- (1) REVOLUTIONARY WAR.
- (10) WAR OF 1812.
- (16) WAR WITH MEXICO.
- (19) CIVIL WAR.
- (25) SPANISH-AM. WAR.
- (31) WORLD WAR.

HISTORY

PART OF ORIGINAL
U.S. MILITARY GRANT.
CEM. ESTABLISHED
ABOUT 1864.

SCALE 20' = 1"

1.125 ACRES