




T-198

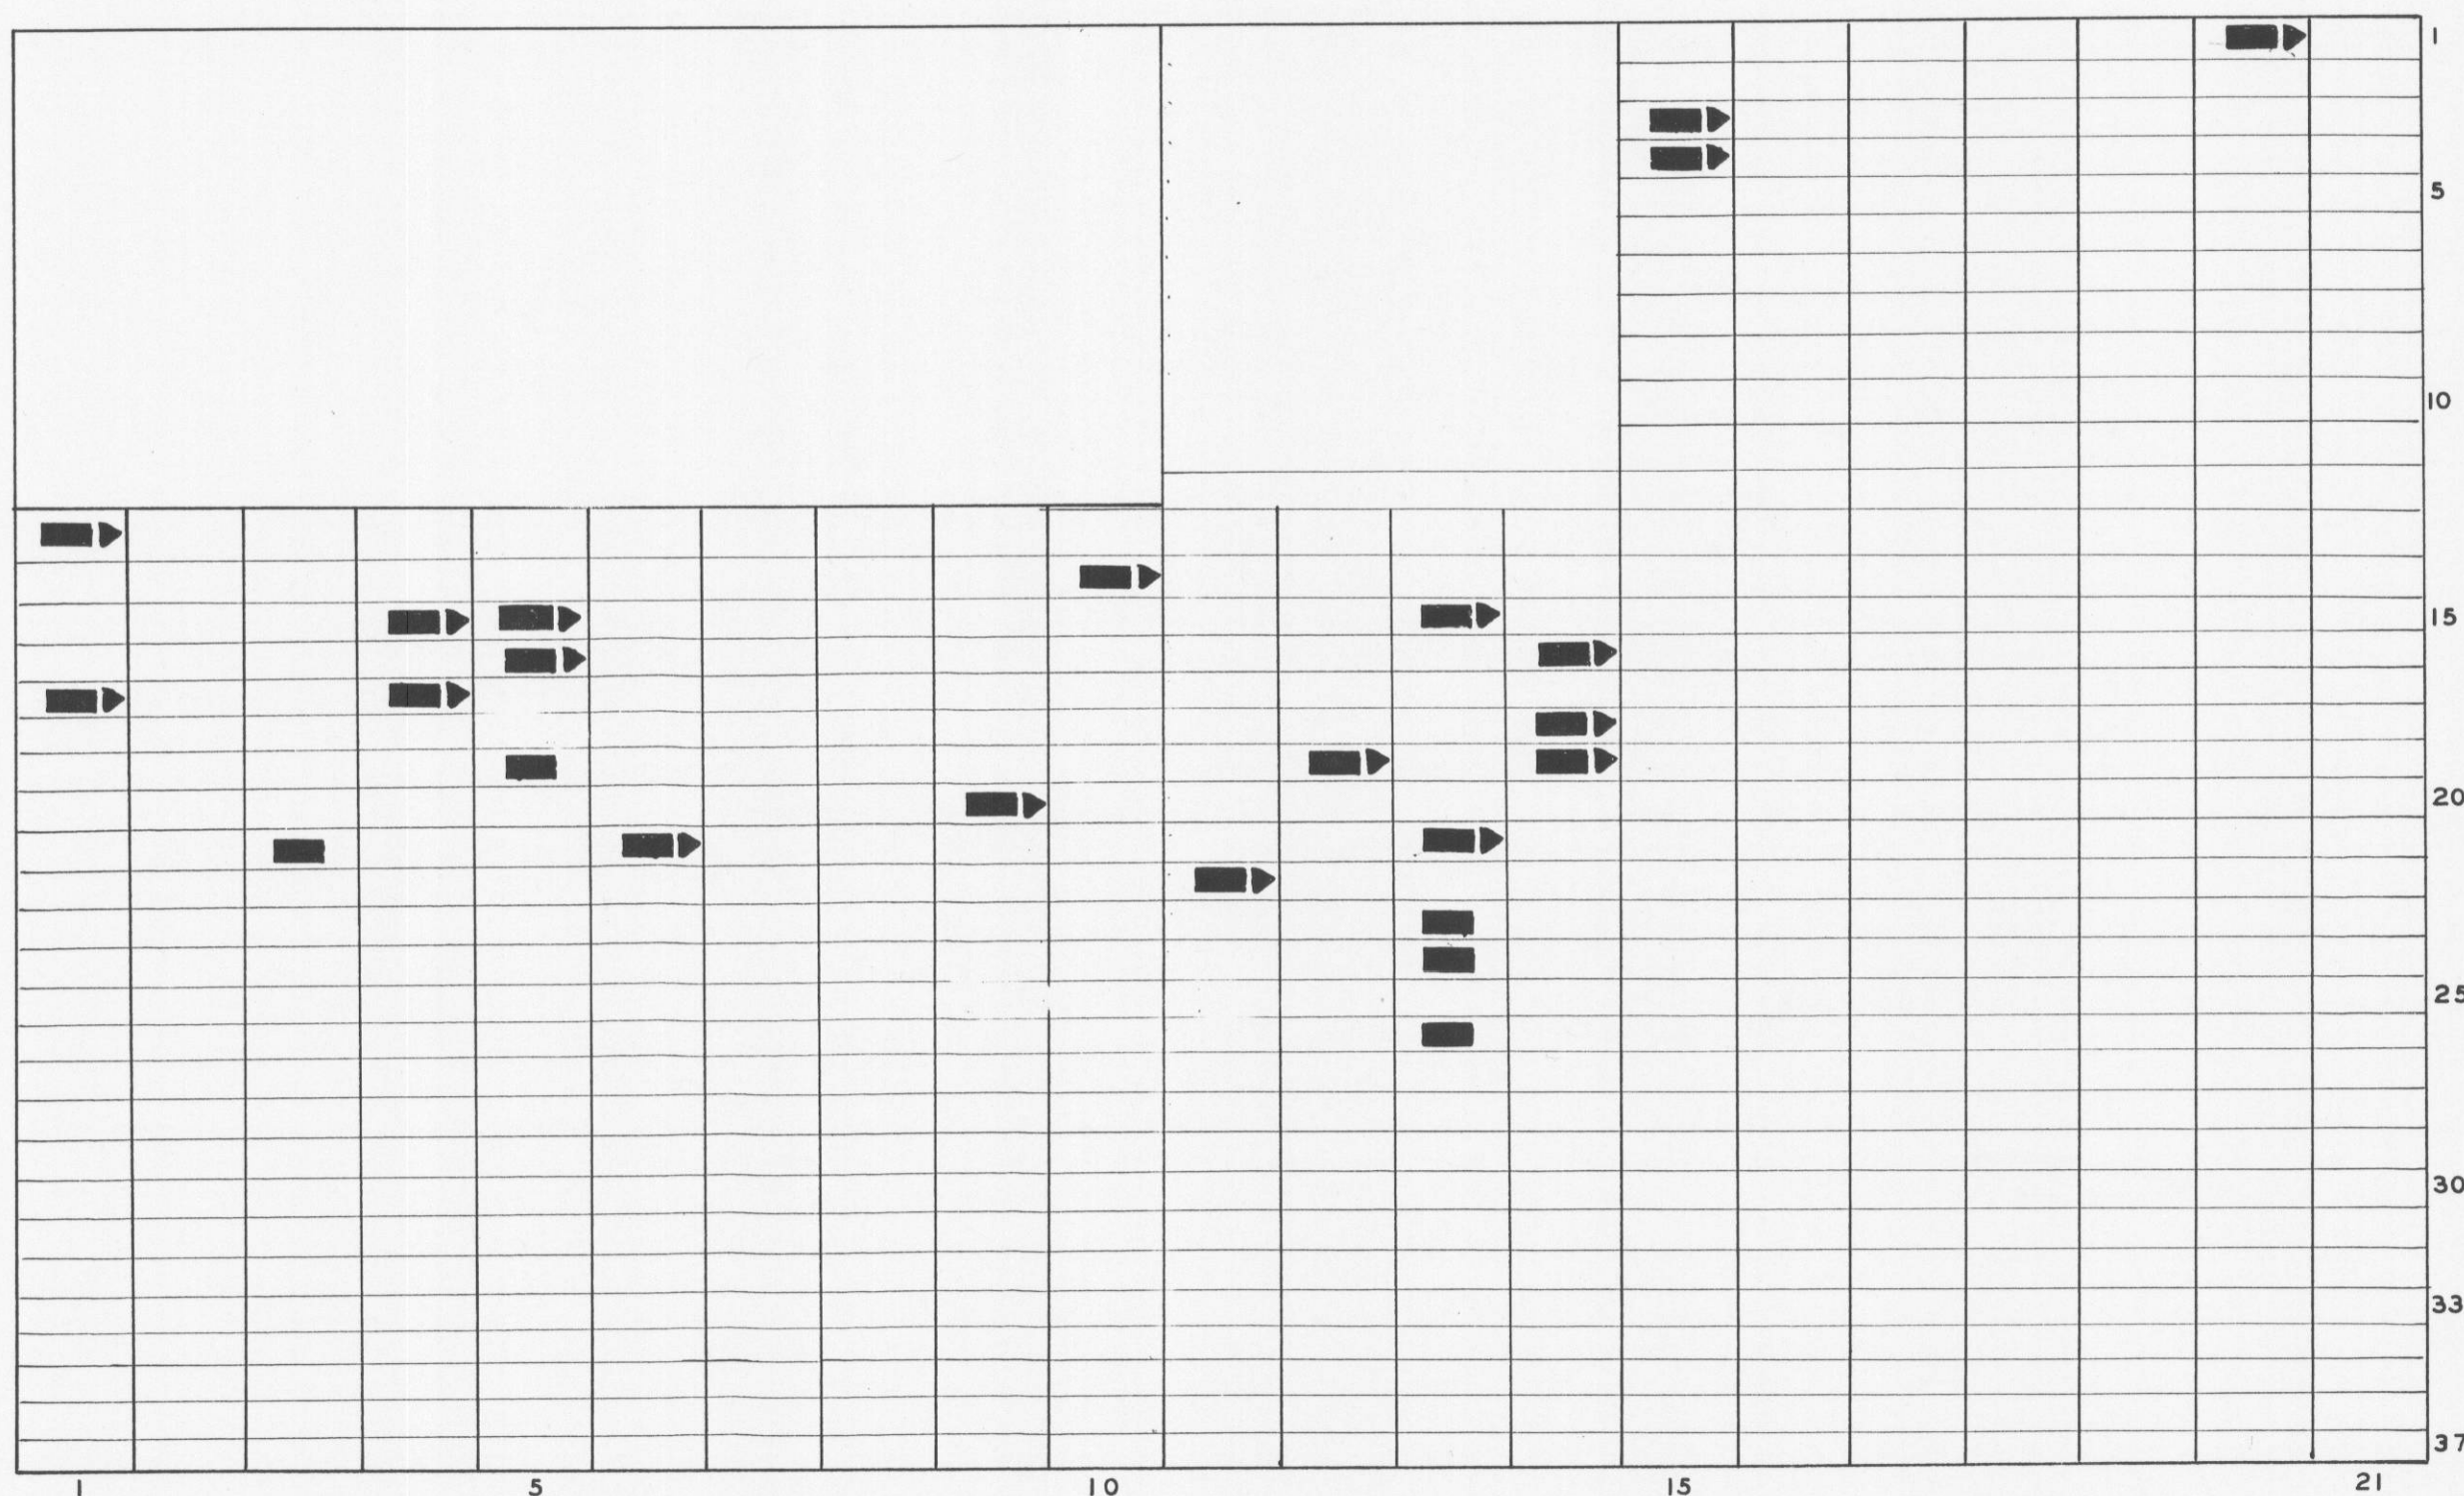

S. R. - 643

ROW GRAVE WAR NAME

15	3	(19)	BEALL ABIRAM
4	17	(19)	BEALL HEZEKIAH
4	15	(19)	BEALL JOHN N.
5	15	(31)	BECHTOL ARTHUR N.
9	20	(31)	BEGOVIC NICK
1	13	(19)	DINSMORE HIRAM
1	17	(1)	FINLAY R. B.
6	21	(19)	GOODHUE GEORGE W.
14	18	19	HOAGLAND. ABRAHAM. S.
13	23	(19)	KENT ISSAC
11	22	(10)	OSBORN JOHN
10	14	(16)	SEWARD ALBERT
14	16	(19)	SEWARD JAS. F.
14	19	(19)	SPANGLER EMANUEL S.
5	16	(19)	SPELLMAN ALBERT
12	19	(1)	STRAITZ JOHN J.
13	21	(10)	SUTTON SAMUEL SR.
5	18	(1)	WILEY SAMUEL
13	15	(1)	WILSON WILLIAM R.
15	4	(19)	WRIGHT ALBERT
5	19	(10)	WORKMAN BENJAMIN
3	21	(19)	WOOD EDWARD
13	26	(19)	UNKNOWN.
20	1	(19)	UNKNOWN.

KEENE M. E. CEMETERY

COSHOCTON CO. KEENE TWP.

OFFICIAL PROJECT NOS. 467-42-3-467
665-42-3-232

LEGEND

HISTORY

- | | | |
|------|--------------------|----------------------|
| (1) | REVOLUTIONARY WAR. | PART OF ORIGINAL |
| (10) | WAR OF 1812. | U.S. MILITARY GRANT. |
| (16) | WAR WITH MEXICO. | CEM. ESTABLISHED |
| (19) | CIVIL WAR. | ABOUT 1880. |
| (25) | SPANISH-AM. WAR. | |
| (31) | WORLD WAR. | |

SCALE 20' = 1"

.867 ACRE.