


T-253

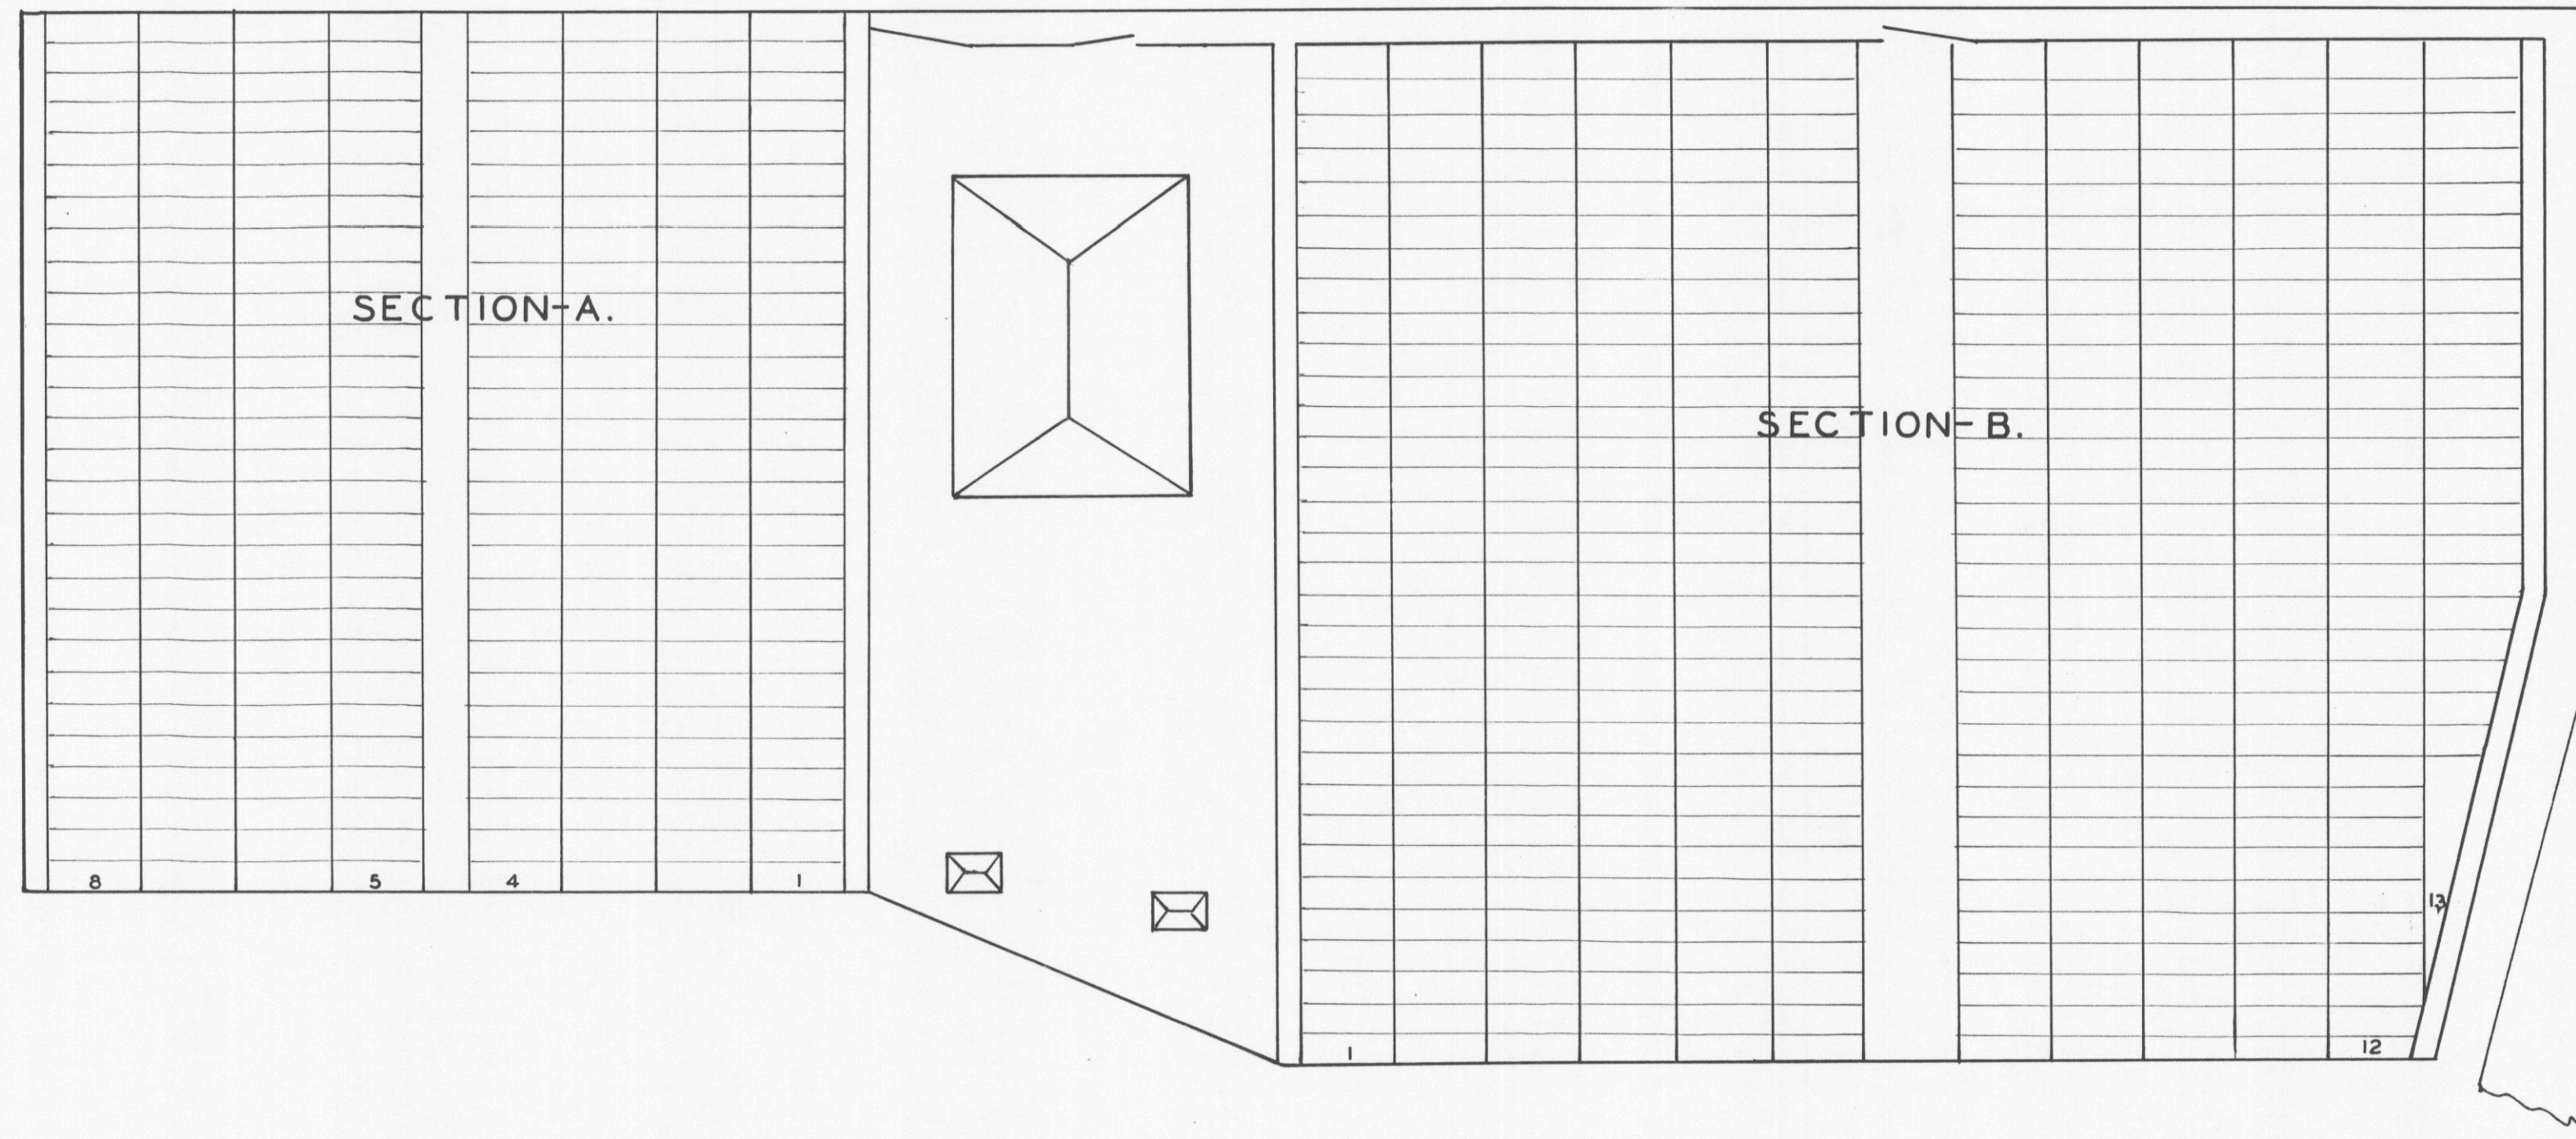

SECTION - ROW-GRAVE-WAR- NAME.

- (19) ADDY. JOHN.
- (19) EVERALL. JOSEPH.T.
- (31) MILLER. OSCAR.
- (19) NICHOLS. GEORGE.R.
- (19) PATTERSON. JOHN.M.
- (19) POPE. JEREMIAH.
- (19) REED. DAVID.
- (25) SELLS. A.P.
- (19) SMITH. ALEX.
- (19) UNKNOWN.
- (19) UNKNOWN.
- (19) UNKNOWN.

EVERALL CEMETERY

COSHOCTON CO. OXFORD TWP.

OFFICIAL PROJECT NOS. 465-42-3-467
665-42-3-232

LEGEND

HISTORY

- | | |
|------------------------|---------------------|
| (1) REVOLUTIONARY WAR. | PART OF ORIGINAL |
| (10) WAR OF 1812. | U.S.MILITARY GRANT. |
| (16) WAR WITH MEXICO. | CEM. ESTABLISHED |
| (19) CIVIL WAR. | ABOUT 1881. |
| (25) SPANISH-AM. WAR. | |
| (31) WORLD WAR. | |

SCALE 20'= 1"

.865 ACRE