


SS

S. R. - 206

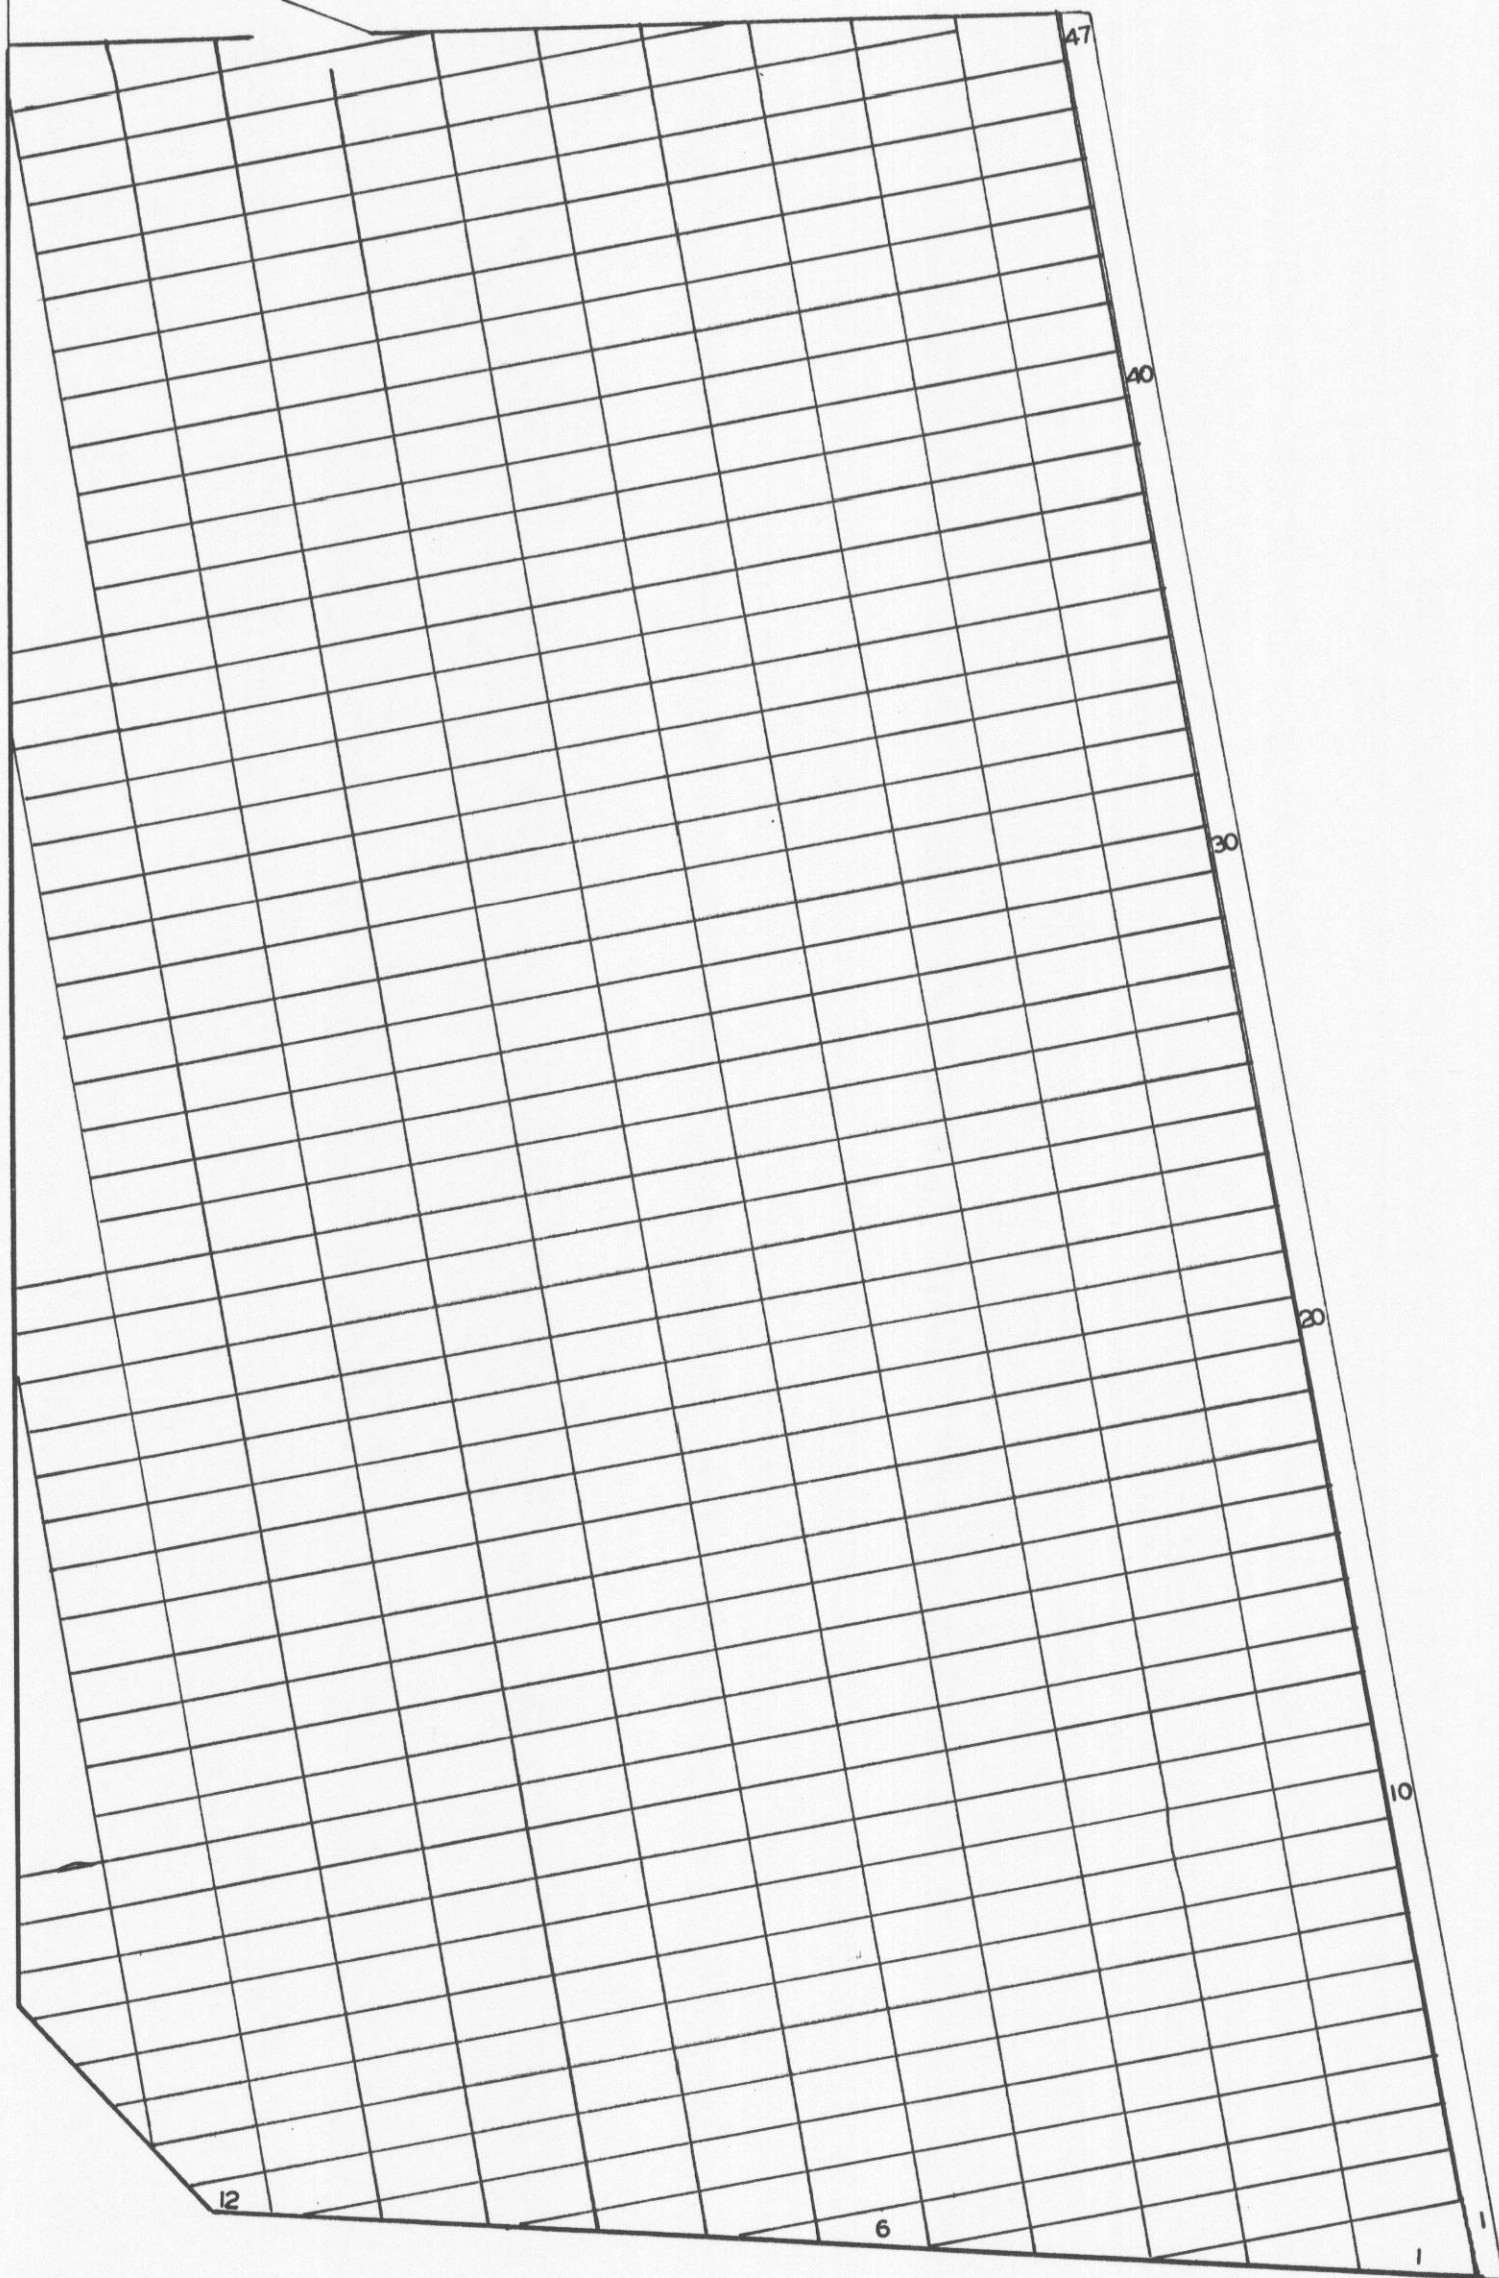

# CULLISON M. E. CEMETERY

COSHOCOTON CO. PERRY TWP.

OFFICIAL PROJECT NOS. 465-42-3-467  
665-42-3-232

## LEGEND

- |                      |                      |
|----------------------|----------------------|
| ① REVOLUTIONARY WAR. | PART OF ORIGINAL     |
| ⑩ WAR OF 1812.       | U.S. MILITARY GRANT. |
| ⑪ WAR WITH MEXICO.   | CEM. ESTABLISHED     |
| ⑲ CIVIL WAR.         | ABOUT 1900.          |
| ⑳ SPANISH-AM. WAR.   |                      |
| ⑳ WORLD WAR.         |                      |

SCALE 20' = 1"

.682 ACRE